


EXHIBIT C

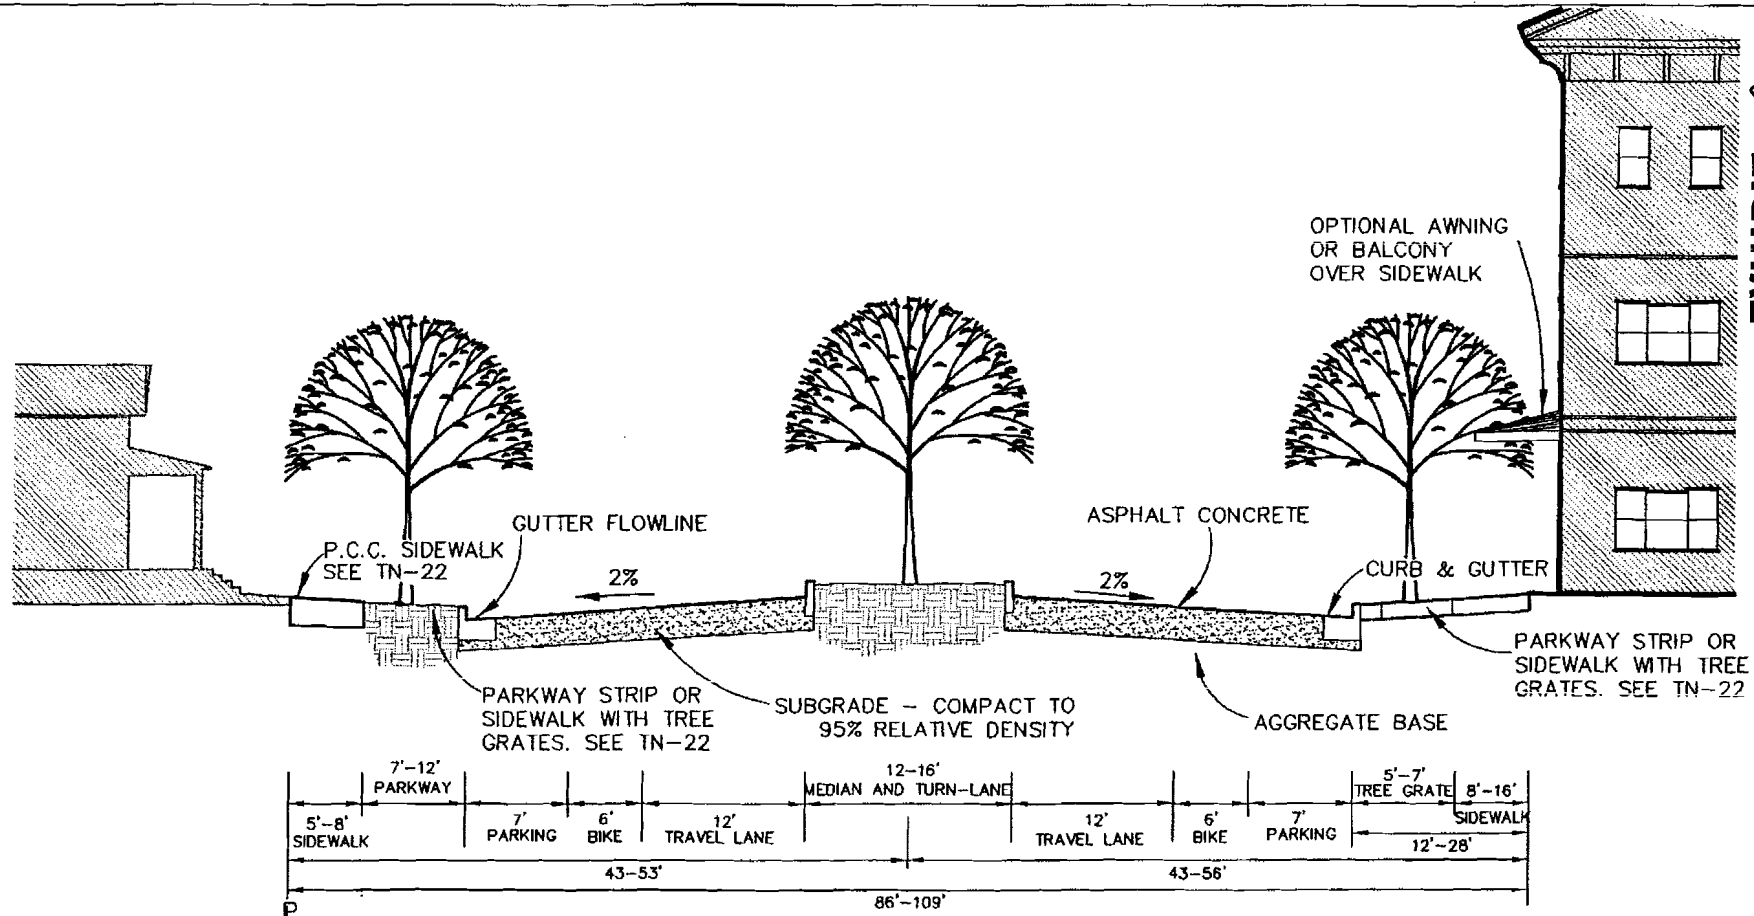


NOTES:

VERTICAL CURBS TYPICAL  
 PARKING AND BIKE LANES PROVIDED  
 ASPHALT CONCRETE AND AGGREGATE  
 BASE THICKNESS TO BE DETERMINED BY  
 "R" VALUES AND TRAFFIC INDEX CALCULATIONS

SIDEWALK WIDTH - 5' MINIMUM, 16' MAXIMUM  
 PARKWAY WIDTH - 7' MINIMUM, 12' MAXIMUM  
 MEASURED FROM FRONT OF WALK TO FACE OF CURB

CITY OF CHICO

DRAWN BY RMS/VKS DATE MARCH 2007  
 CHECKED \_\_\_\_\_ SCALE NONE

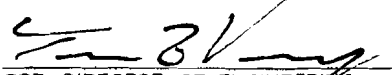APPROVED   
 ASST. DIRECTOR OF ENGINEERING

BOULEVARD

TN-3