


8D

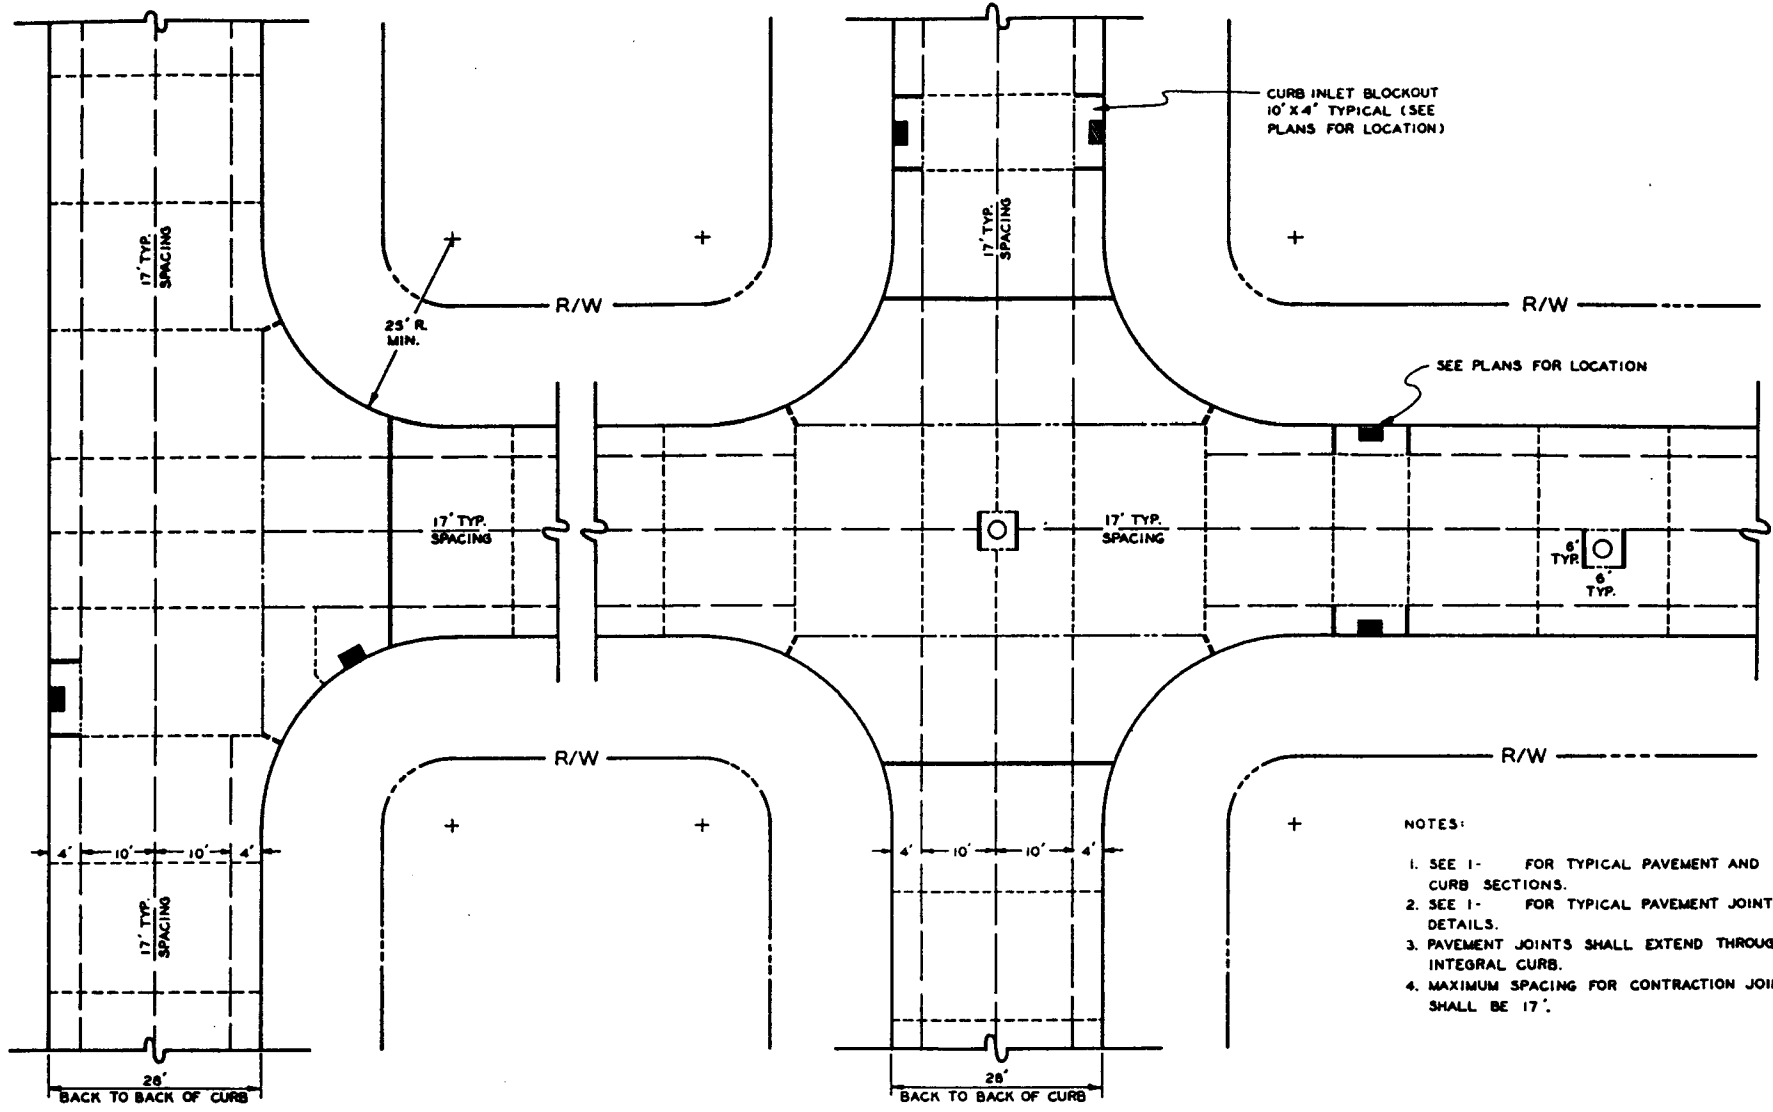

- NOTES:
1. SEE 1- FOR TYPICAL PAVEMENT AND CURB SECTIONS.
 2. SEE 1- FOR TYPICAL PAVEMENT JOINT DETAILS.
 3. PAVEMENT JOINTS SHALL EXTEND THROUGH INTEGRAL CURB.
 4. MAXIMUM SPACING FOR CONTRACTION JOINTS SHALL BE 17'.

LEGEND

- STANDARD EXPANSION JOINT
- EXPANSION JOINT W/O DOWELS
- STANDARD LONGITUDINAL JOINT
- LONGITUDINAL KEY JOINT W/O TIE BARS
- CONTRACTION JOINT

CITY OF ELYRIA OHIO ENGINEERING DEPARTMENT	
CONCRETE PAVEMENT JOINT LOCATION	
DR. BY <u>L.A.G.</u>	DATE _____
CK. BY <u>mtt</u>	DATE <u>2/18/77</u>
BY _____	DATE _____
REVISIONS	APPROVED CITY ENGINEER <u>Lawrence D. Skerper</u>

DRAWING
1-104