



**GENERAL NOTES**


- ① Dimensions will vary based on right-of-way availability. Silt fence shall be placed as close as possible to edge of construction limits.
- ② The spacing of the tiebacks shall equal the spacing of the posts. Additional post depth or tiebacks may be required in unstable soils.

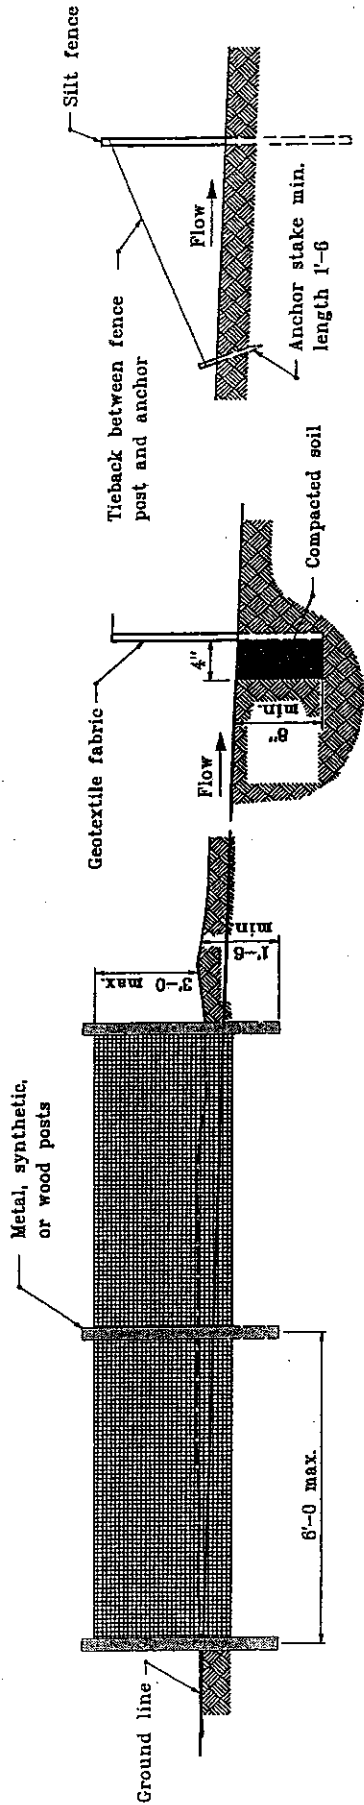

**EMBEDMENT DETAIL**

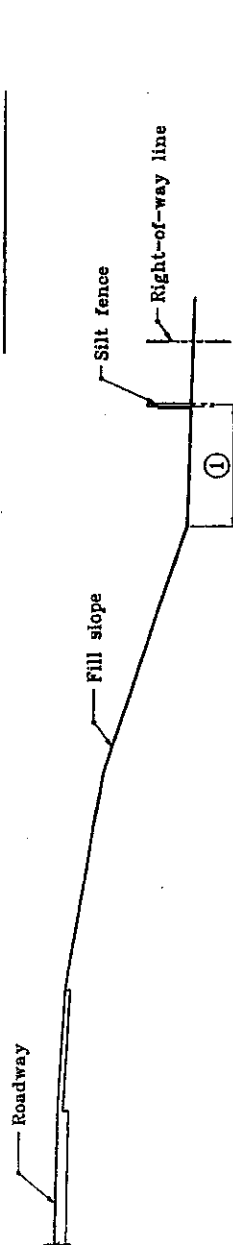

**SILT FENCE PLACEMENT  
RELATIVE TO R/W LINE**

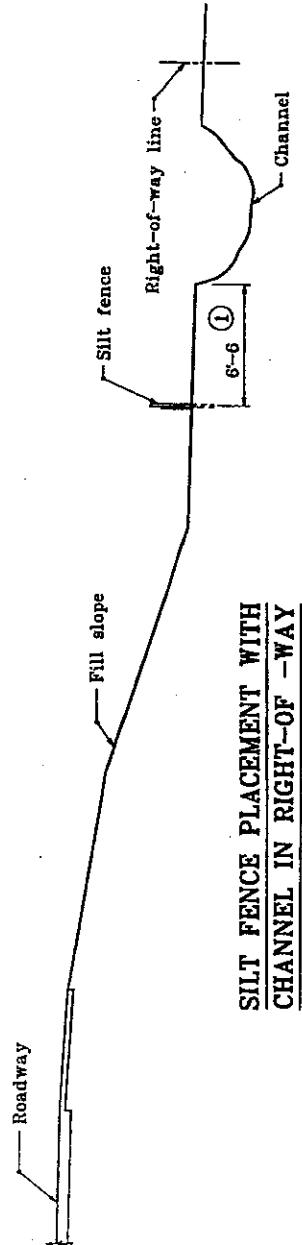

**SILT FENCE PLACEMENT WITH  
CHANNEL IN RIGHT-OF-WAY**

② **TIEBACK DETAIL**

INDIANA DEPARTMENT OF TRANSPORTATION	
<b>TEMPORARY SILT FENCE</b>	
MARCH 2002	
STANDARD DRAWING NO. E 205-TECP-02	
RICHARD L. VANCLEAVE DESIGN STANDARD ENGINEER No. 9750 STATE OF INDIANA PROFESSIONAL ENGINEER	
RICHARD K. SWITZER CHIEF HIGHWAY ENGINEER DATE 9-01-02	