



**NOTES:**

- ⑥ See Standard Drawing E 604-SWCR-02 for groove details.
- ⑦ See Standard Drawing E 604-SWCR-02 for details of the detectable warnings.
- ⑧ See Standard Drawing E 604-SWCR-02 for alternate curb construction.
- 9. See Standard Drawing E 604-SWCR-02 for typical ramp construction detail.
- ⑩ Curb or wall shall be used when necessary based on field conditions.
- 11. See Standard Drawings E 604-SWCR-01 and -02 for Location Plan and General Notes respectively.

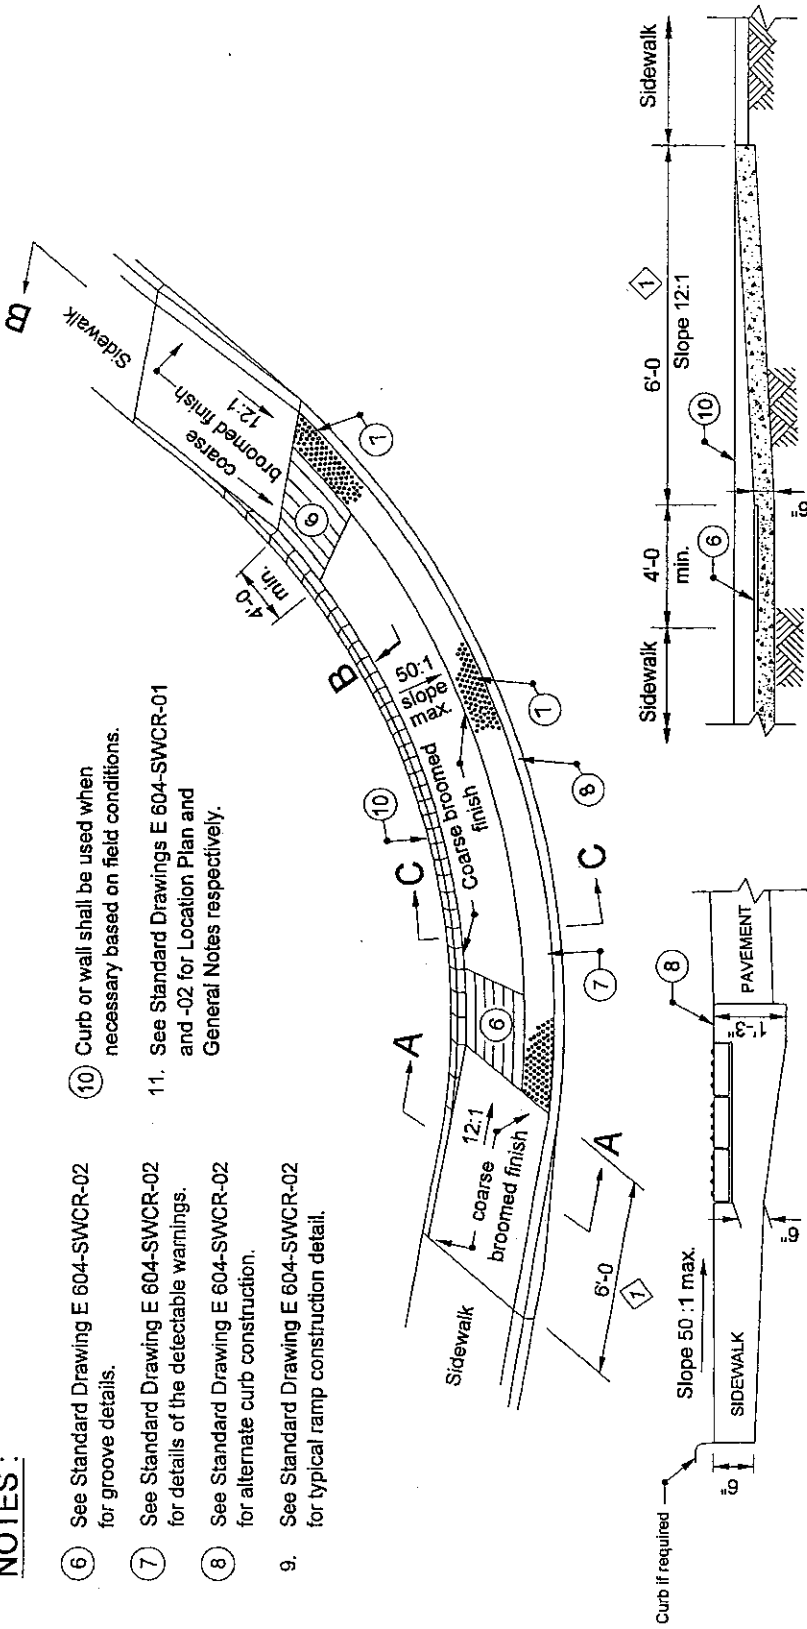

**SECTION C-C**

**SECTION B-B**

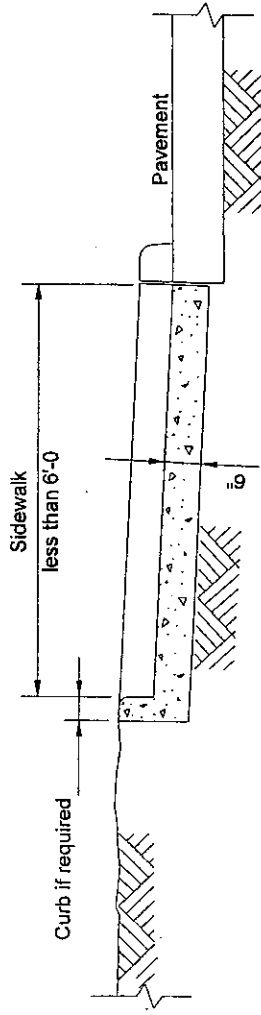

**SECTION A-A**

INDIANA DEPARTMENT OF TRANSPORTATION	
<b>SIDEWALK CURB RAMPS TYPE F</b>	
SEPTEMBER 2005	
STANDARD DRAWING NO. E 604-SWCR-08	
	/s/ Richard L. VanCleave DESIGN STANDARDS ENGINEER 9-07-05 DATE
	/s/ Richard K. Smutzer CHIEF HIGHWAY ENGINEER 9-07-05 DATE