


APPENDIX E: CORRIDOR REVIEW OVERLAY DISTRICT


CORRIDOR REVIEW OVERLAY DISTRICT Docket No. 9-84-89

NOTE:
Existing zoning as of August 15, 1989

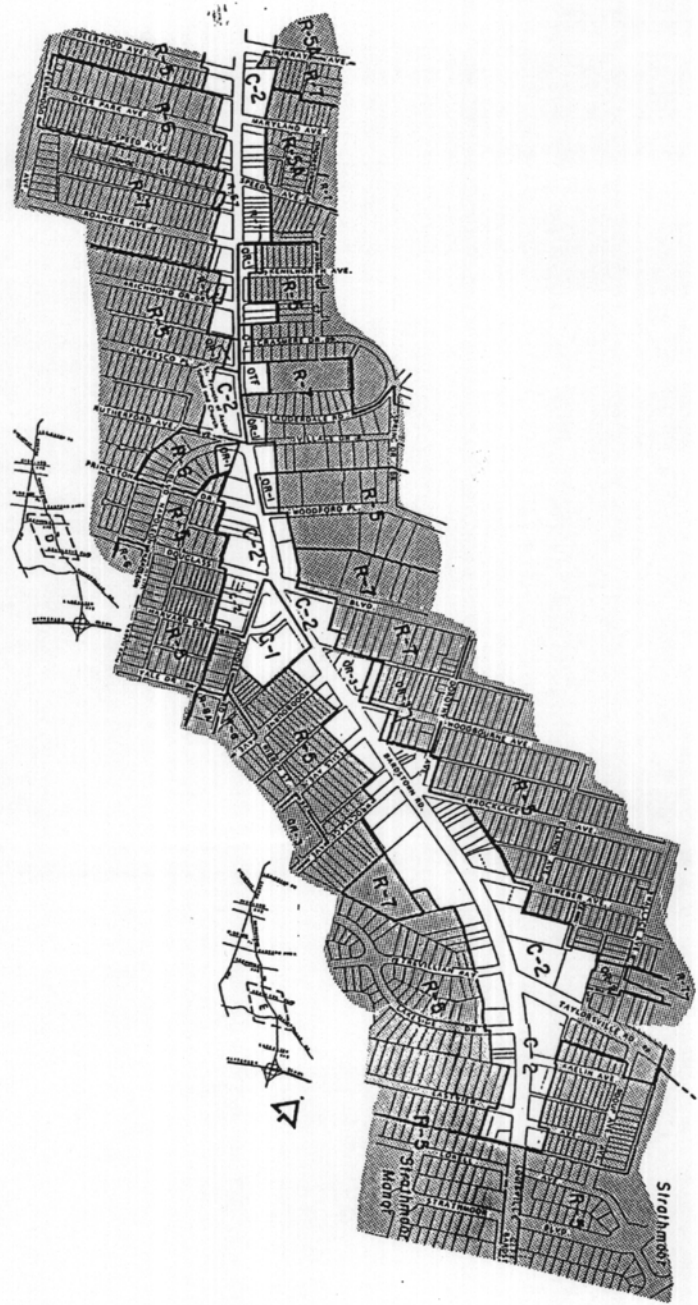


CORRIDOR REVIEW OVERLAY DISTRICT Docket No. 9-84-89

NOTE:
Existing zoning as of August 15, 1989

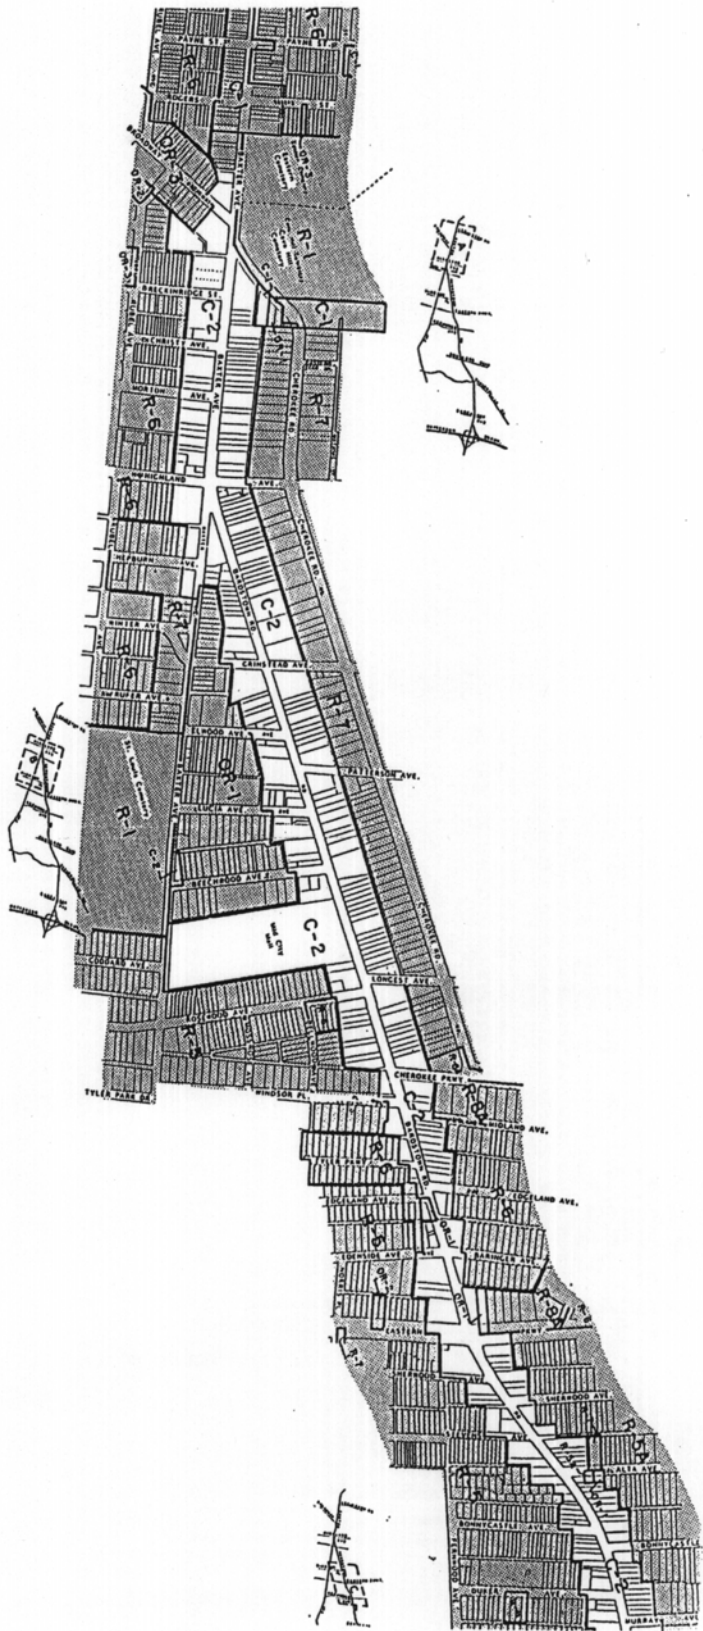

NOTE:
Existing zoning as of August 15, 1989

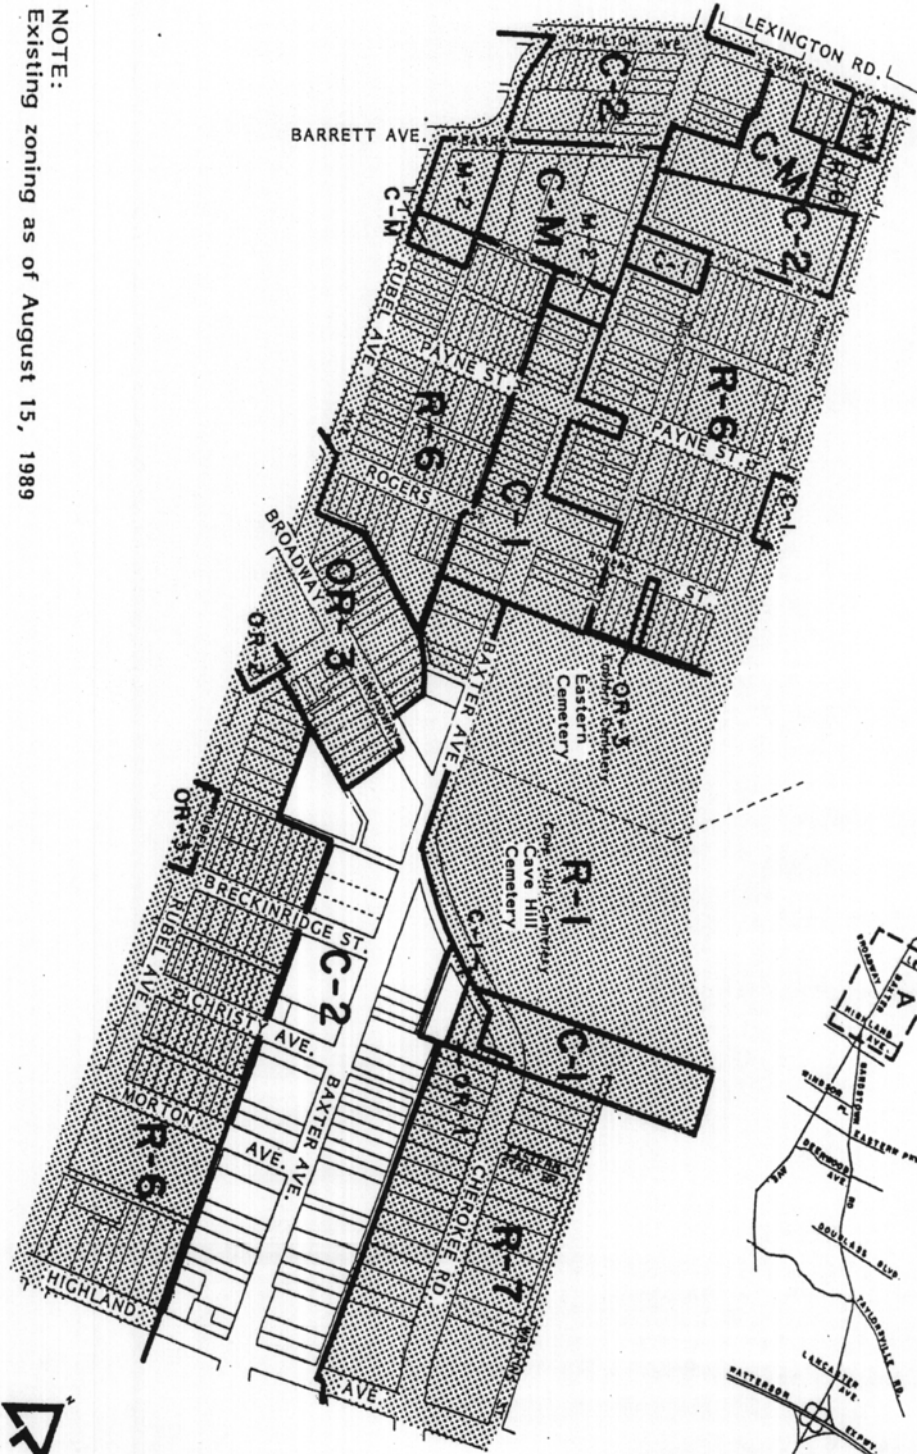




CORRIDOR REVIEW OVERLAY DISTRICT


Docket No. 9-84-89

Sheet A



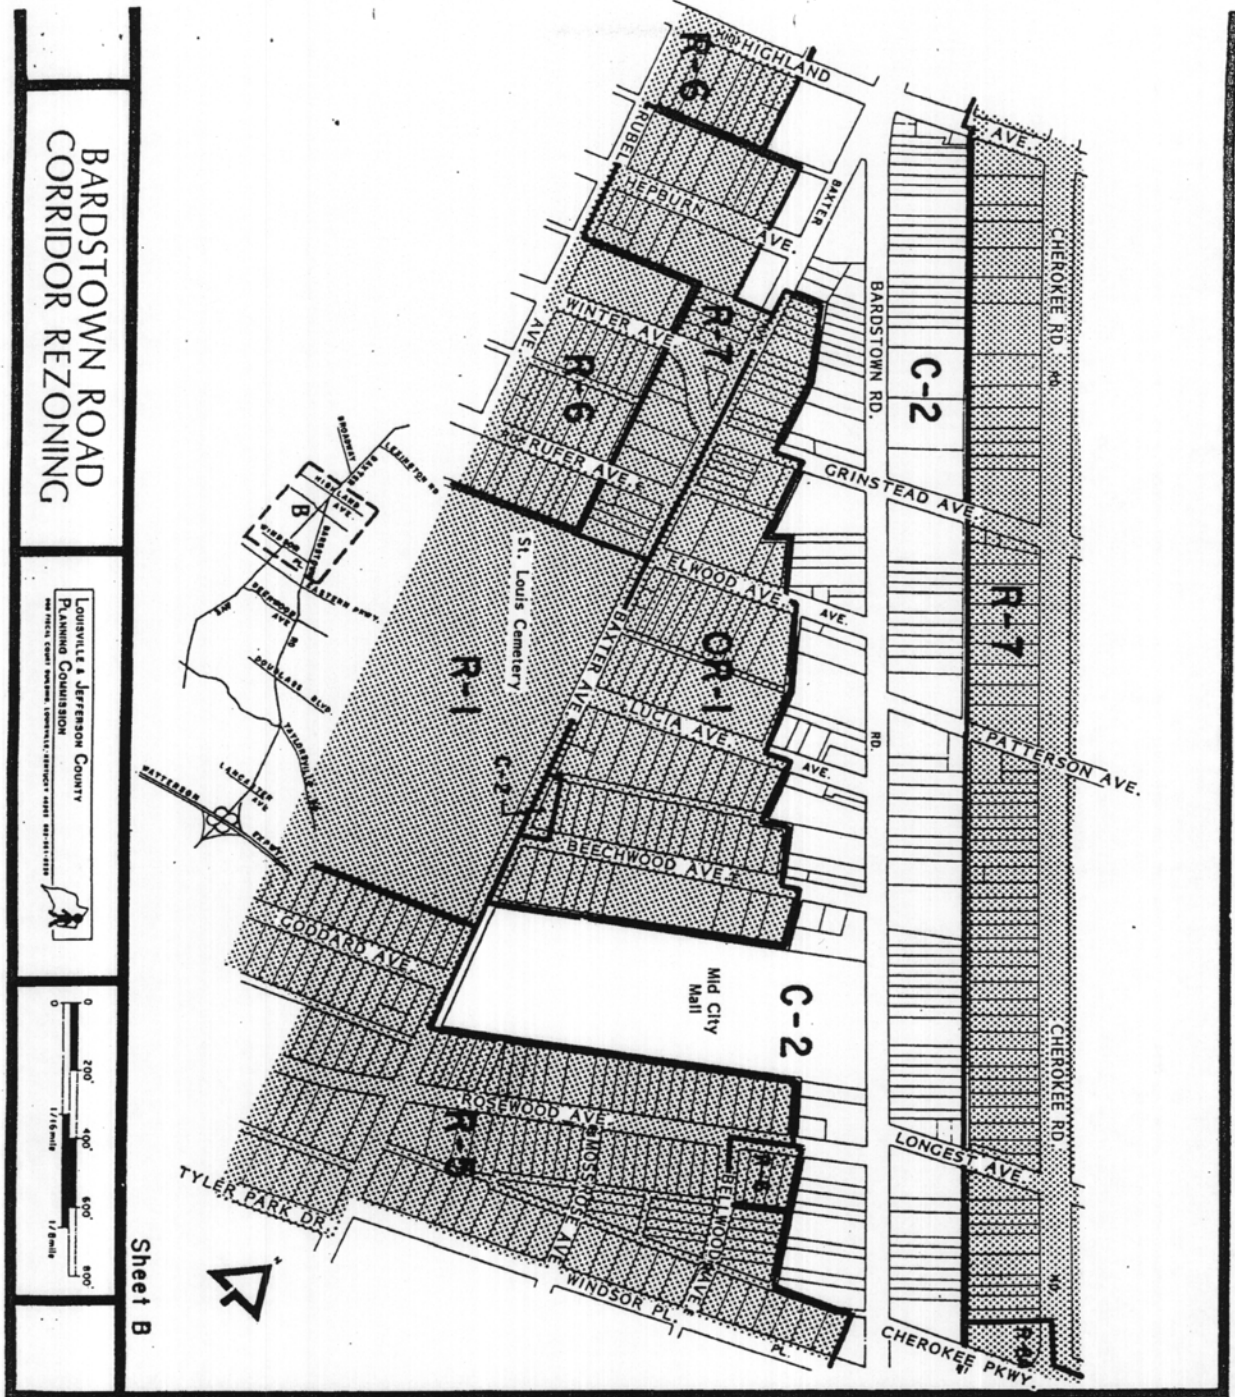


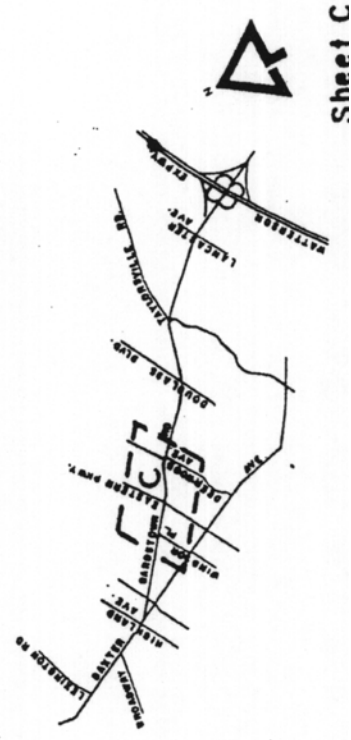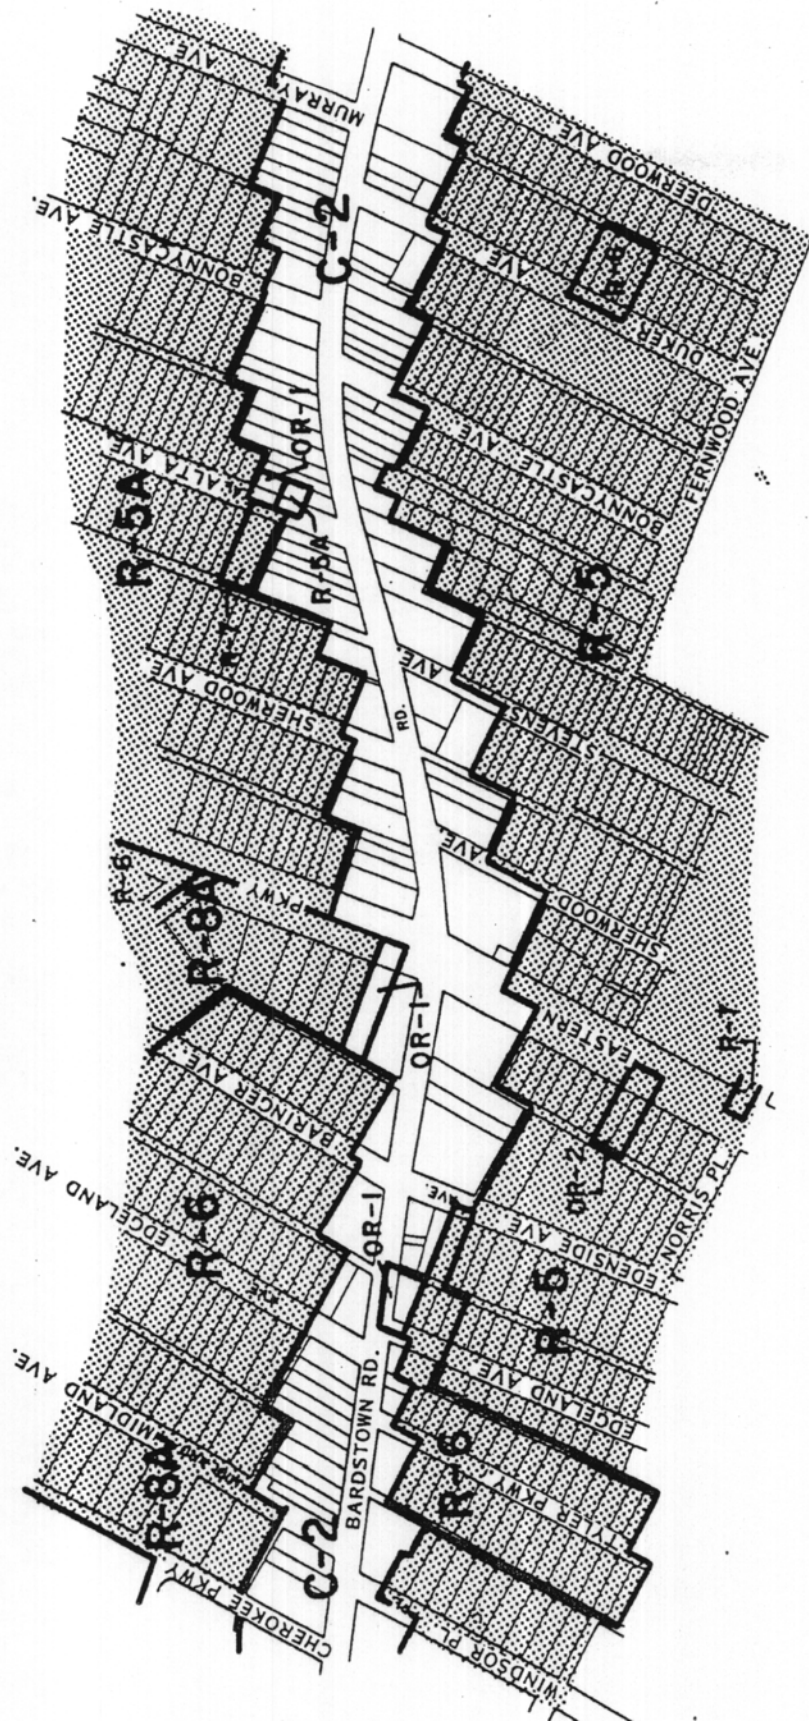


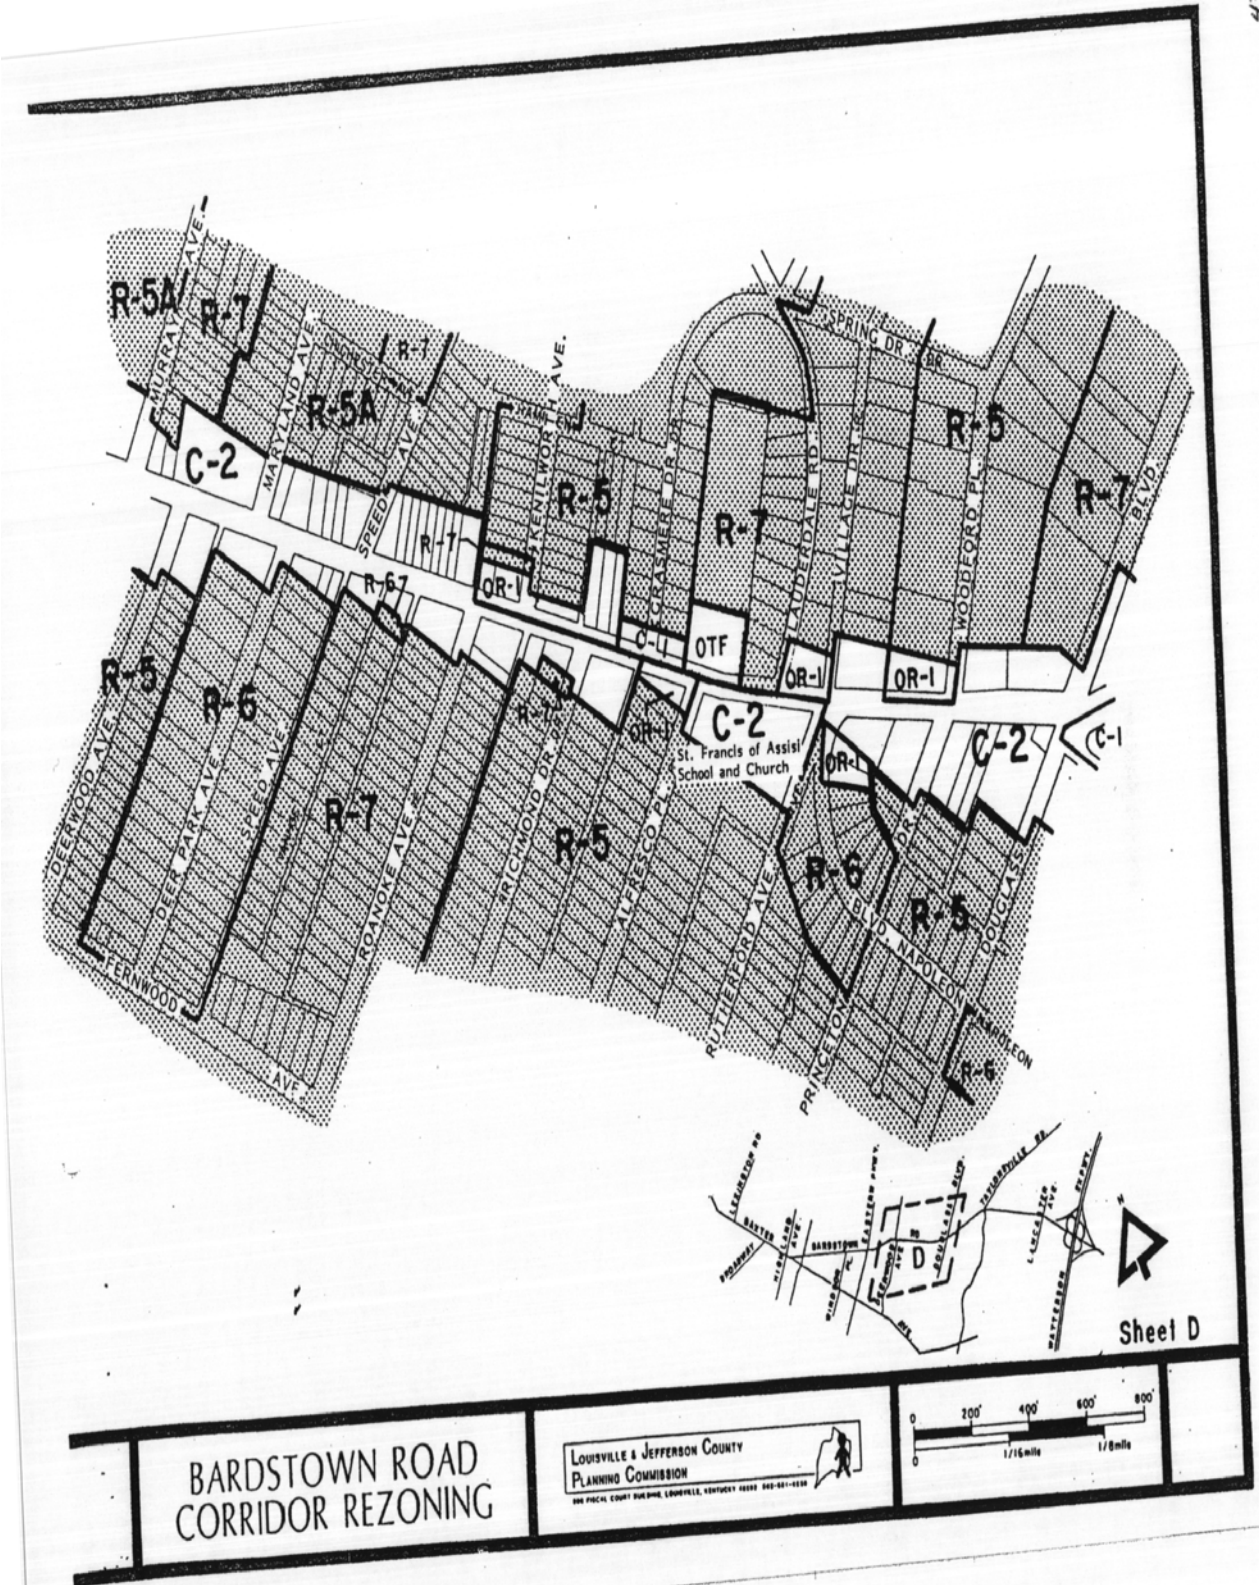


BARDSTOWN ROAD CORRIDOR REZONING

LOUISVILLE & JEFFERSON COUNTY
PLANNING COMMISSION
200 PACHA COURT BULDING, LOUISVILLE, KENTUCKY 40202 502-621-1234

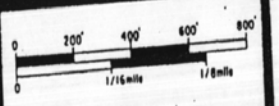


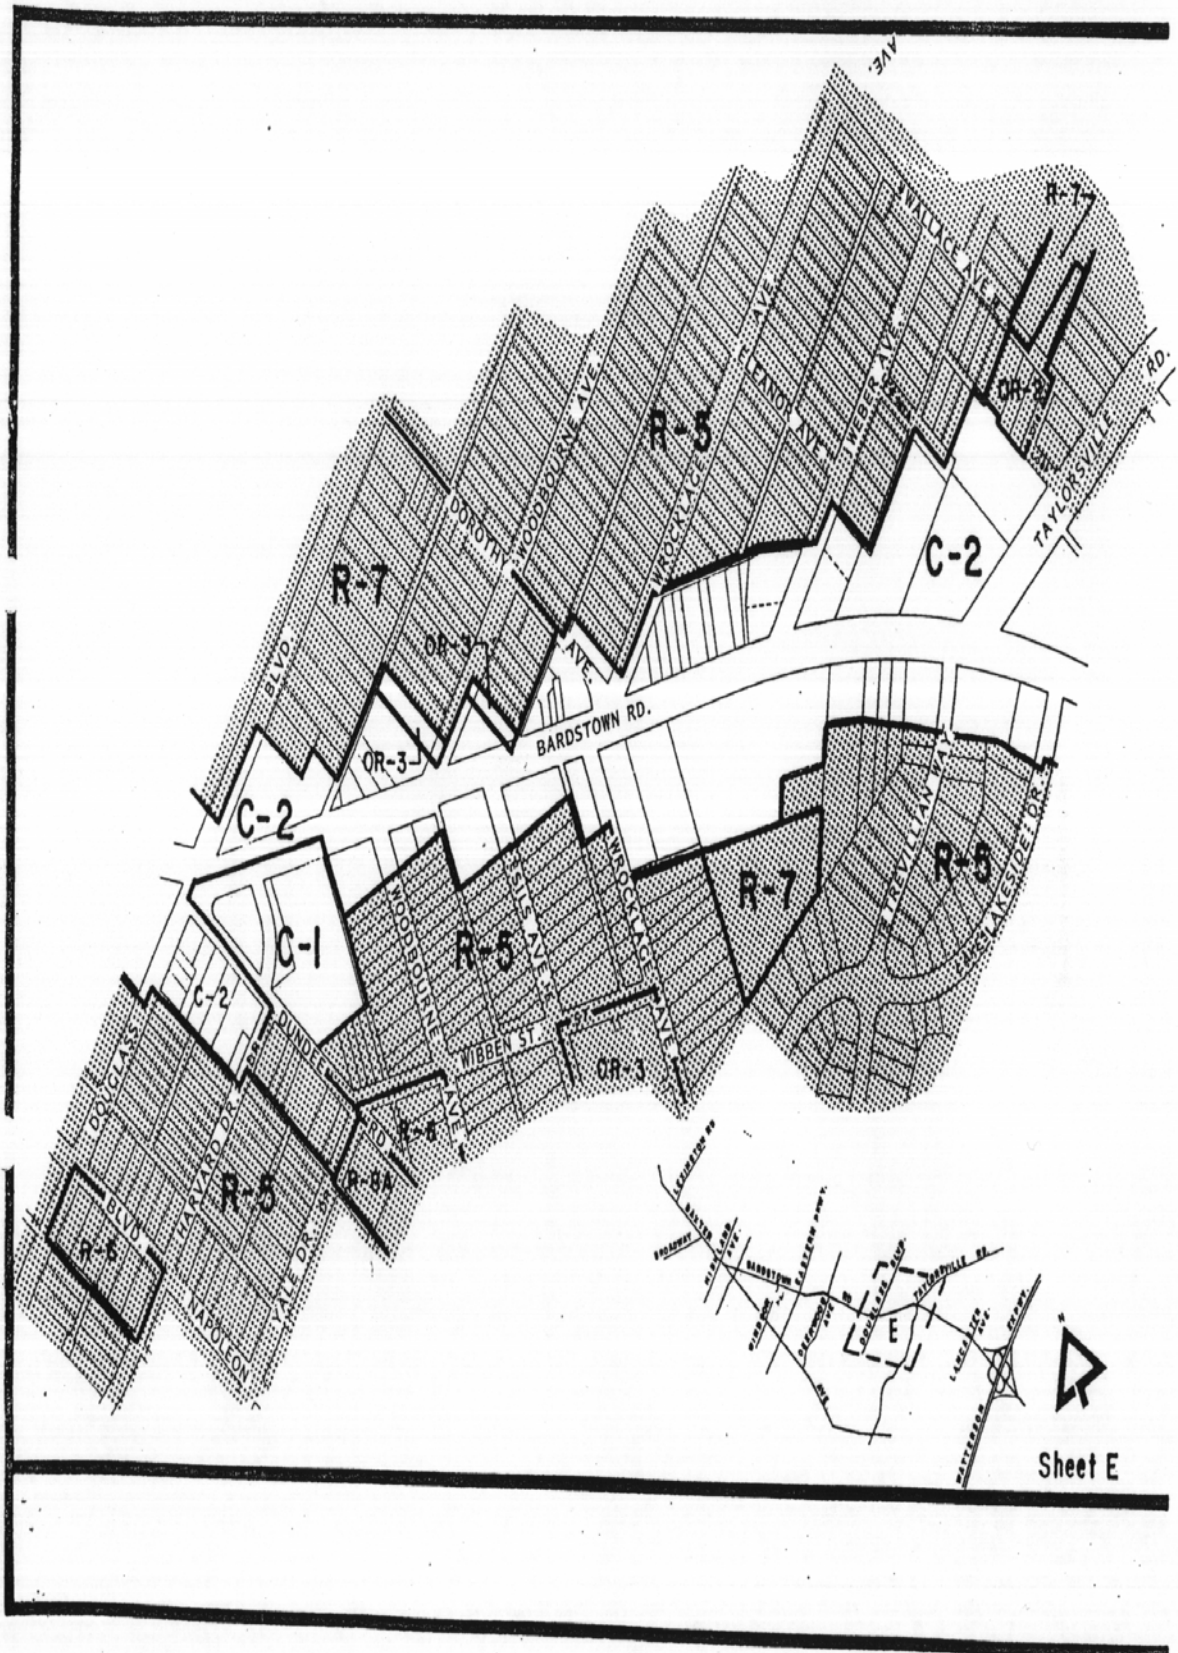

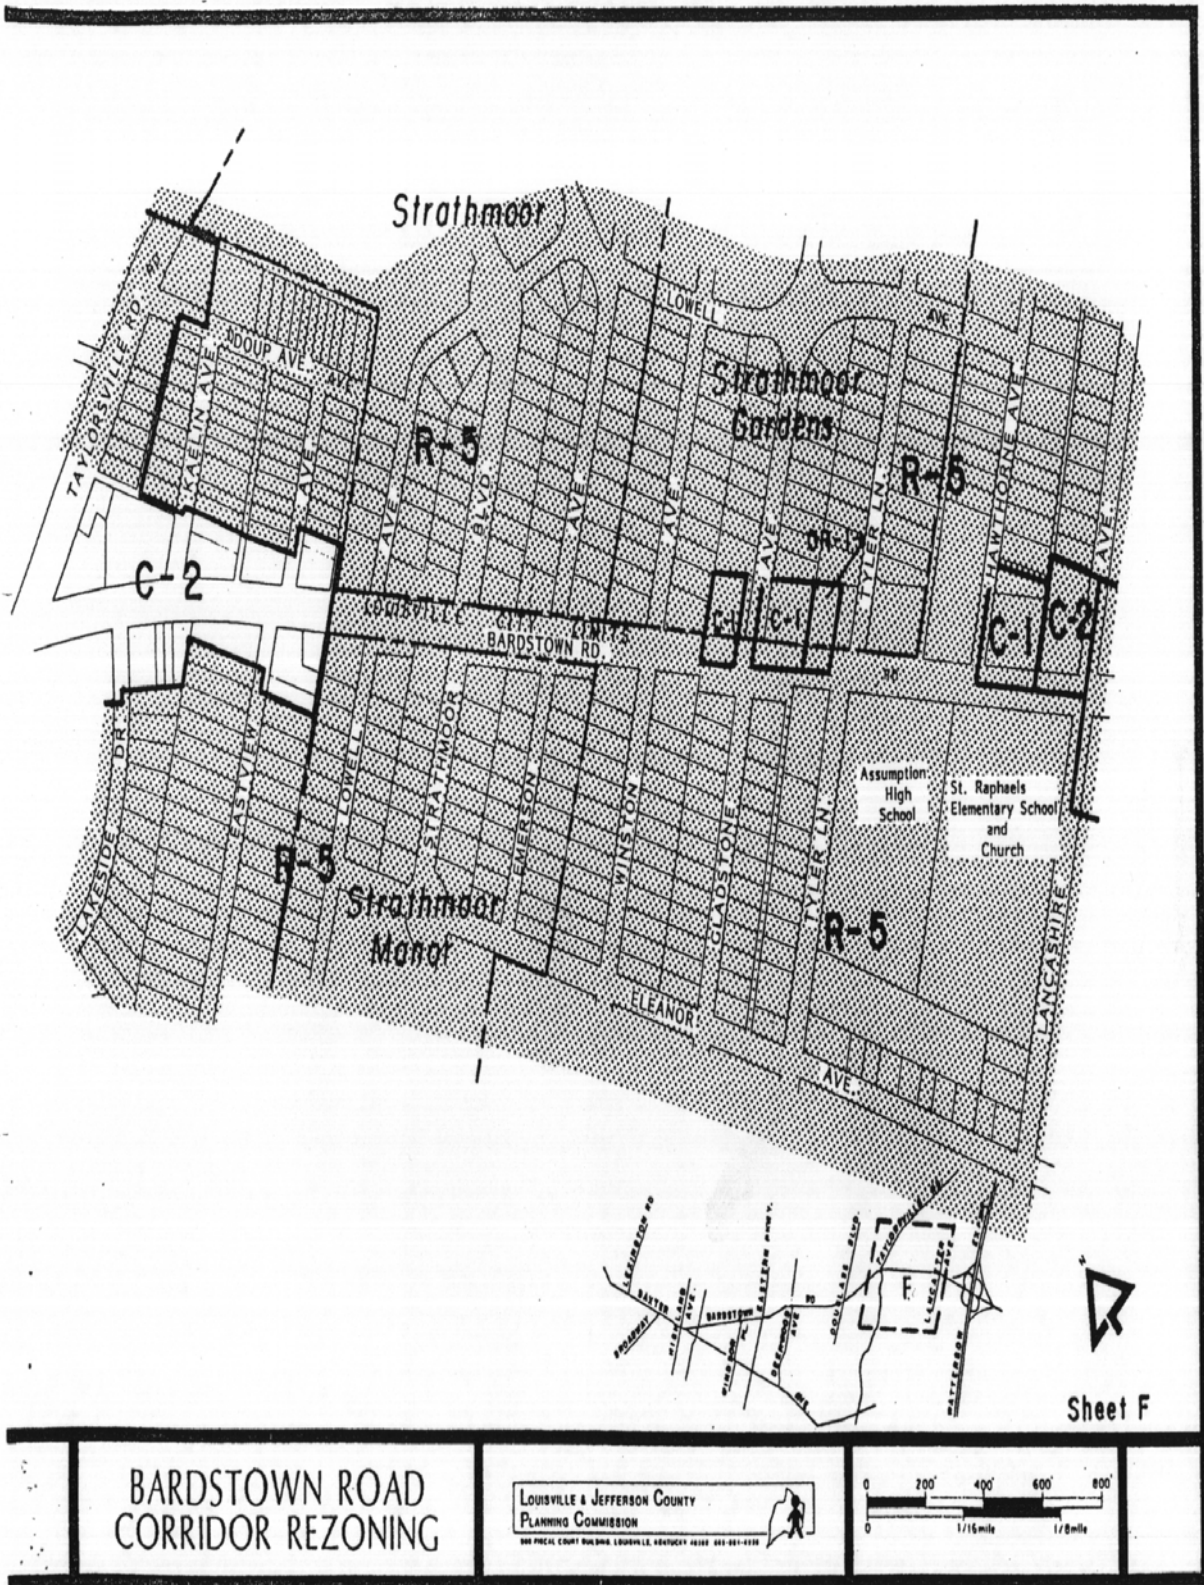

BARDSTOWN ROAD
CORRIDOR REZONING

LOUISVILLE & JEFFERSON COUNTY
PLANNING COMMISSION
500 FEDERAL COURT BUILDING, LOUISVILLE, KENTUCKY 40202 502-581-6339

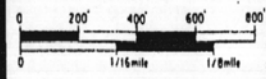

Sheet F

(Lou. Metro Ord. No. 265-2007, approved 11-26-2007)