


8T

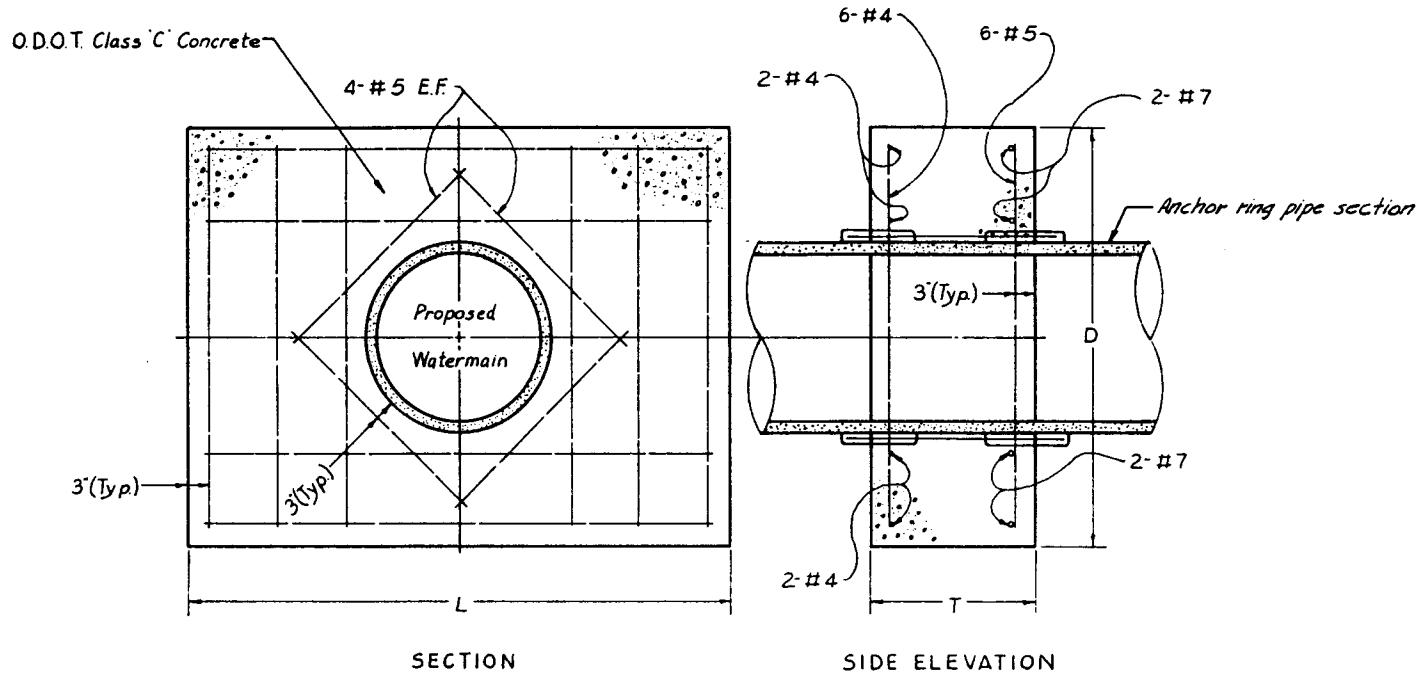

DIMENSIONS FOR CONCRETE ANCHORS			
PIPE SIZE	L	D	T
36"	9'-0"	5'-0"	2'-3"
30"	7'-6"	5'-0"	2'-0"
24"	6'-6"	5'-0"	2'-0"
20"	5'-0"	5'-0"	1'-10"
16"	4'-6"	4'-6"	1'-10"
12"	4'-0"	4'-0"	1'-10"

CITY OF ELYRIA OHIO
ENGINEERING DEPARTMENT

CONCRETE ANCHOR

DR. BY TJS DATE 2-77 DRAWING

CS6165 10-6-77 CK. BY *SLD* DATE 7-12-77

BY DATE

REVISIONS

Lenny A. Shroyer
APPROVED CITY ENGINEER

2-207