


PERMITTED PILOT HOUSE AREA*

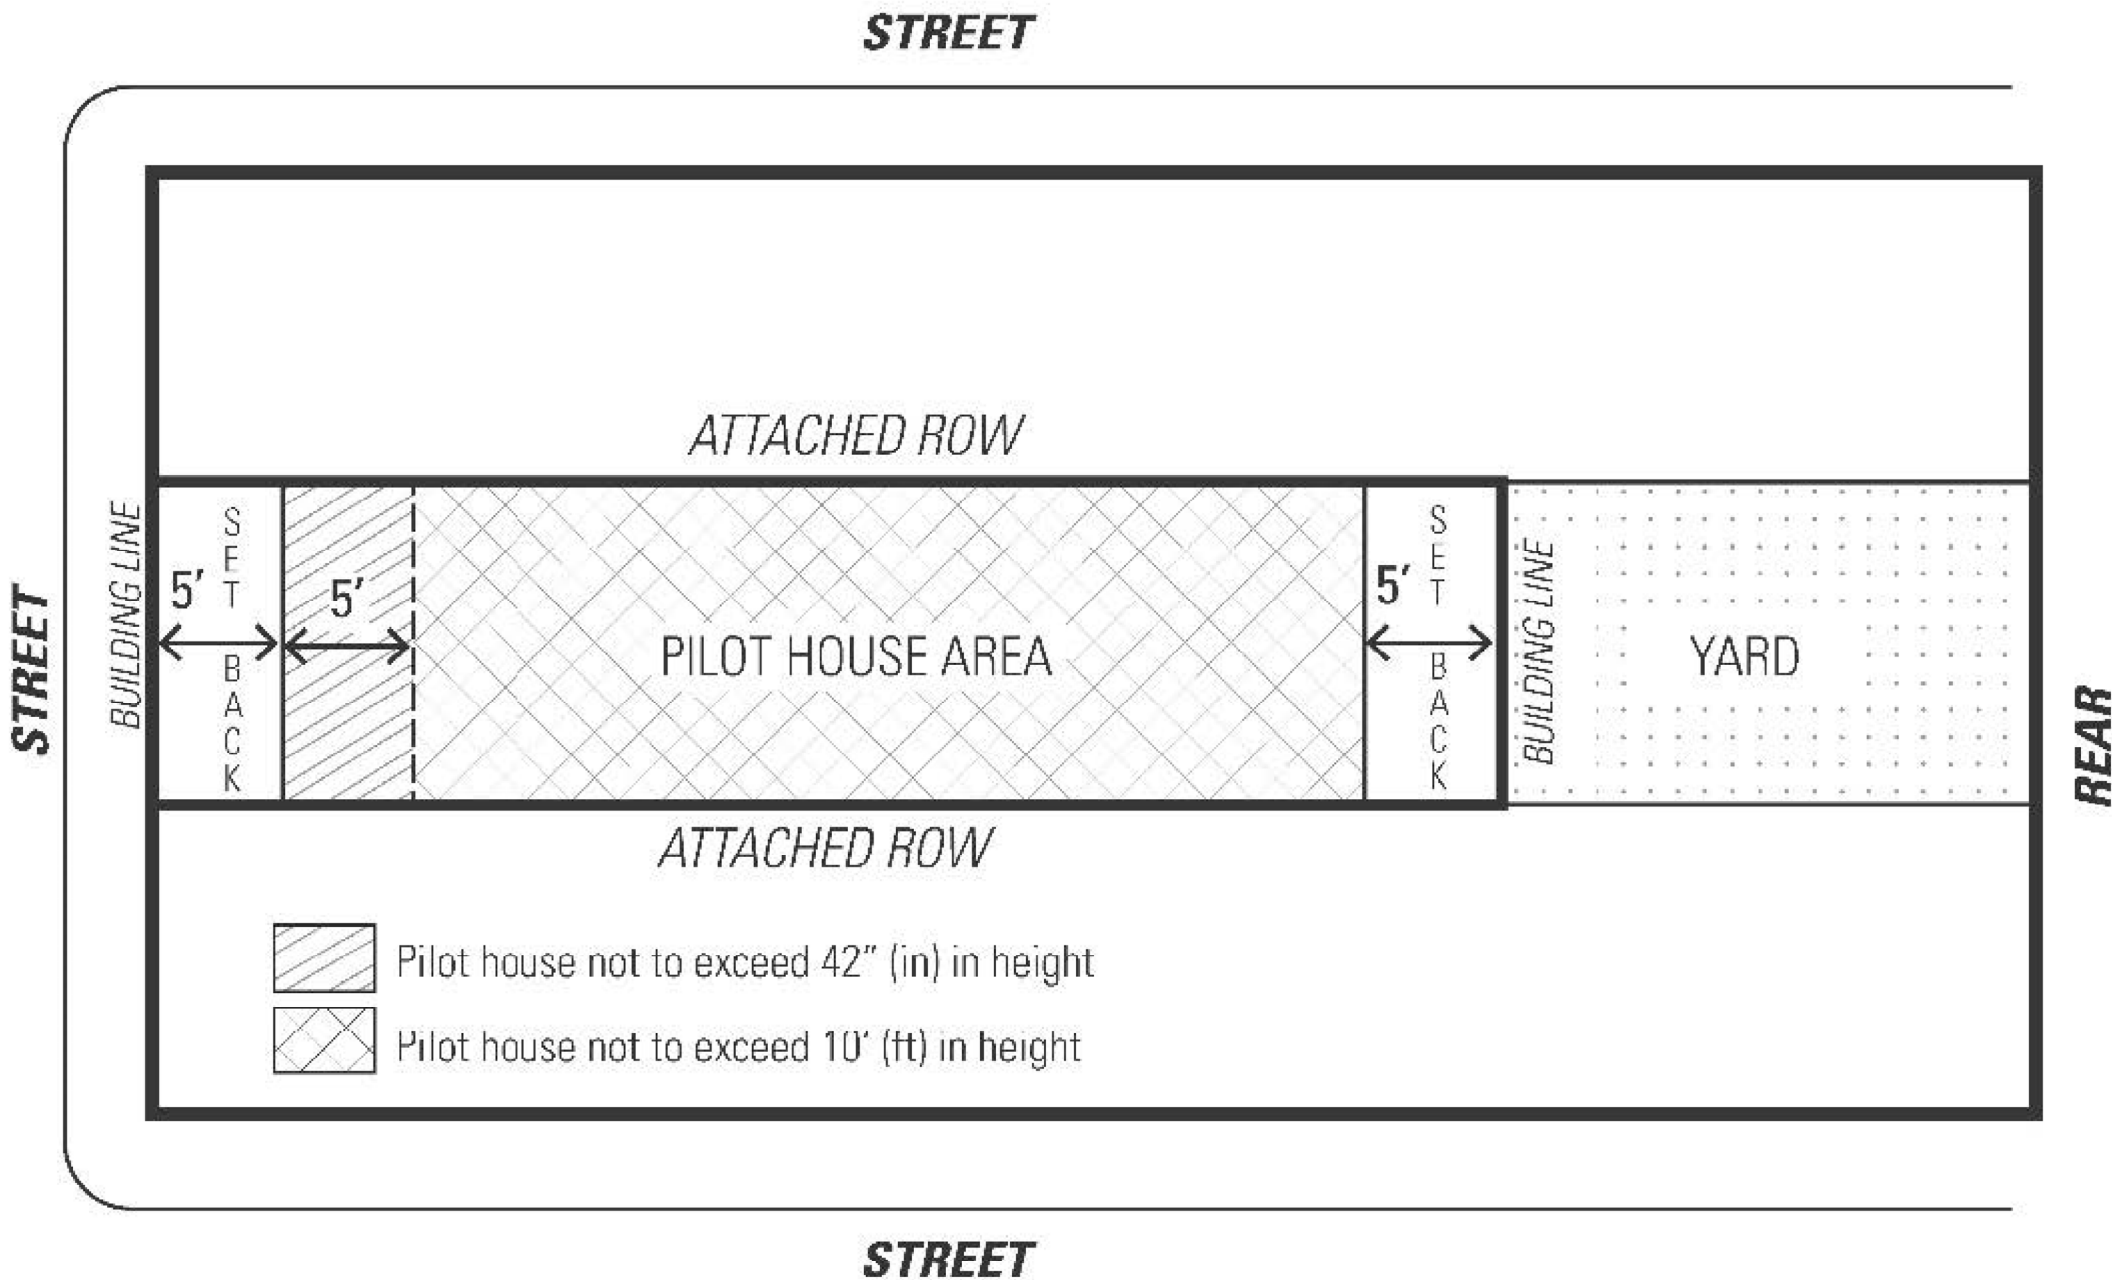

*Pilot house not to exceed 10'(ft) in height or 125 sq. ft in area (165 sq. ft. with elevator)