


A-8 TYPICAL CUL-DE-SAC ROW AND LOT LAYOUT.

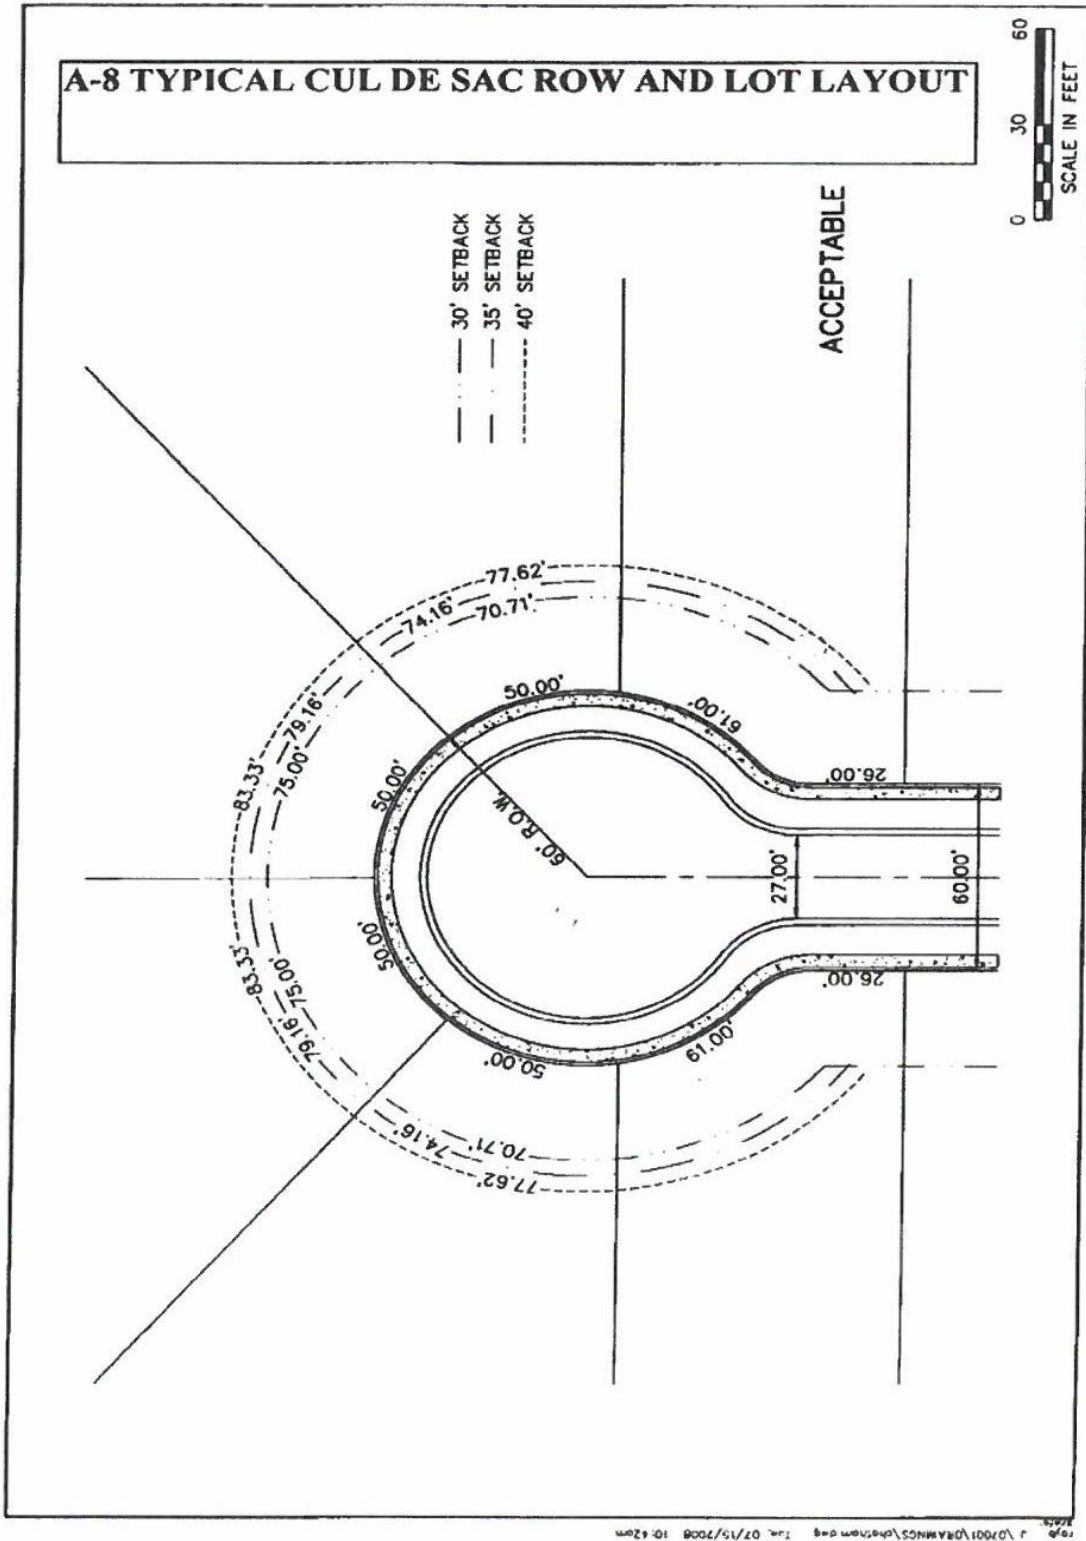

(Am. Ord. 16-35, passed 6-28-16)
2017 S-21