


# PRELIMINARY PLAT

- names of adjoining properties
- property lines, roads, right of ways, etc.
- proposed utilities
- approximate dimensions, lot lines and setback lines
- contours
- street names
- present zoning classification
- name, location, owner and designer
- date, north point and graphic scale

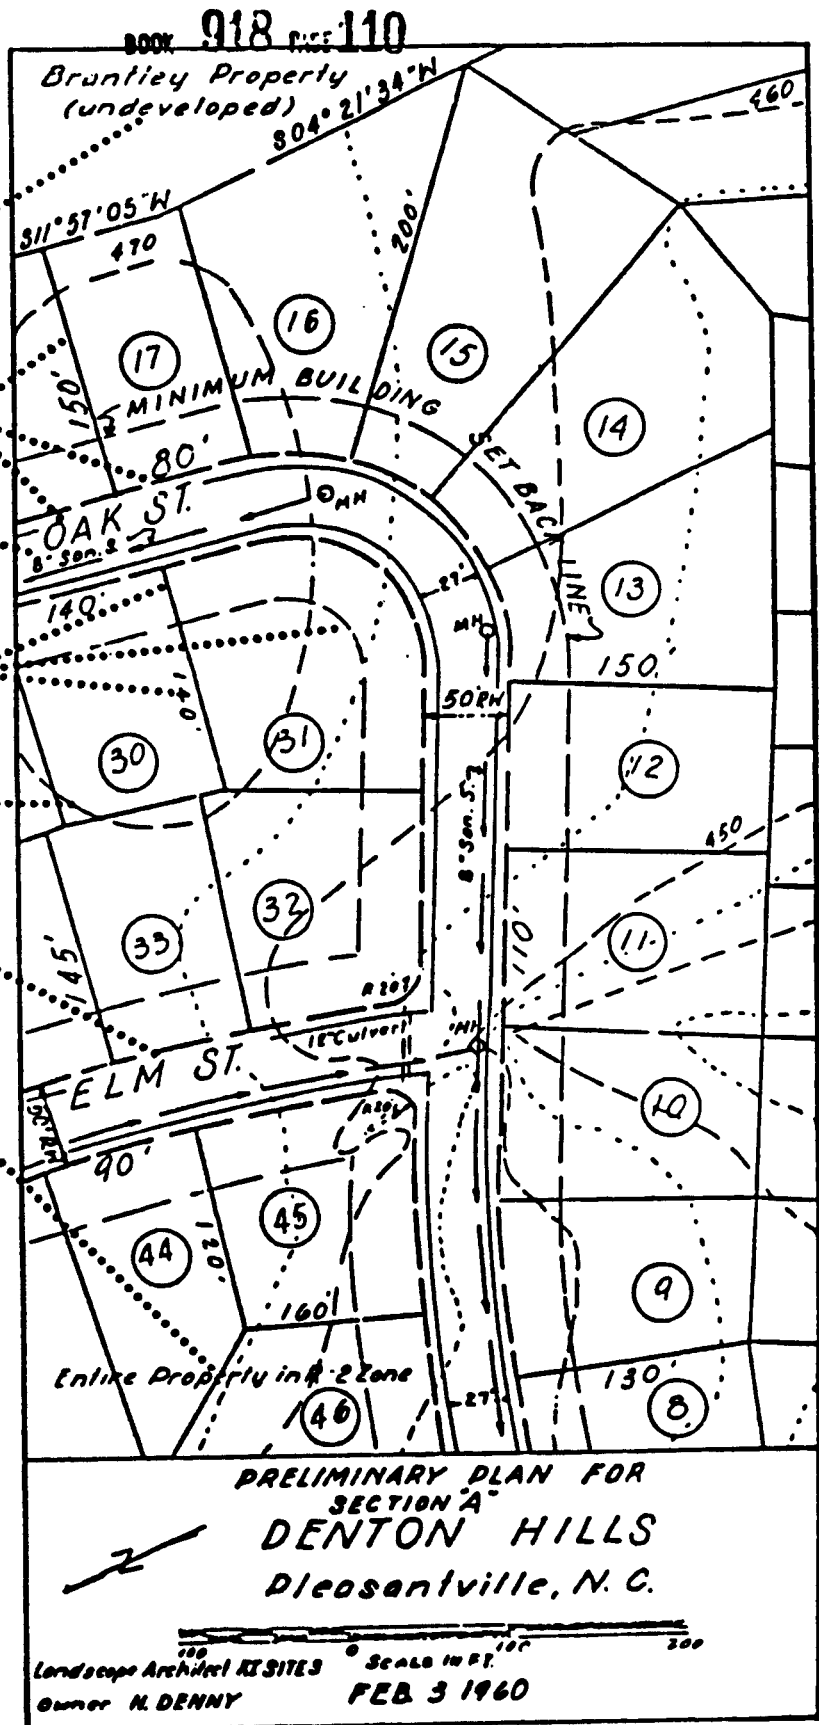

SKETCH VICINITY  
MAP - SITE DATA